


This drawing is the property of the UNIVERSITY OF GLASGOW and must not be reproduced without permission from the UNIVERSITY COURT. THE CONTRACTOR must check all dimensions before commencing site work or shop drawings and any discrepancies brought to the attention of the DIRECTOR OF ESTATES AND BUILDINGS.  
DO NOT SCALE FROM THIS DRAWING

Notes:

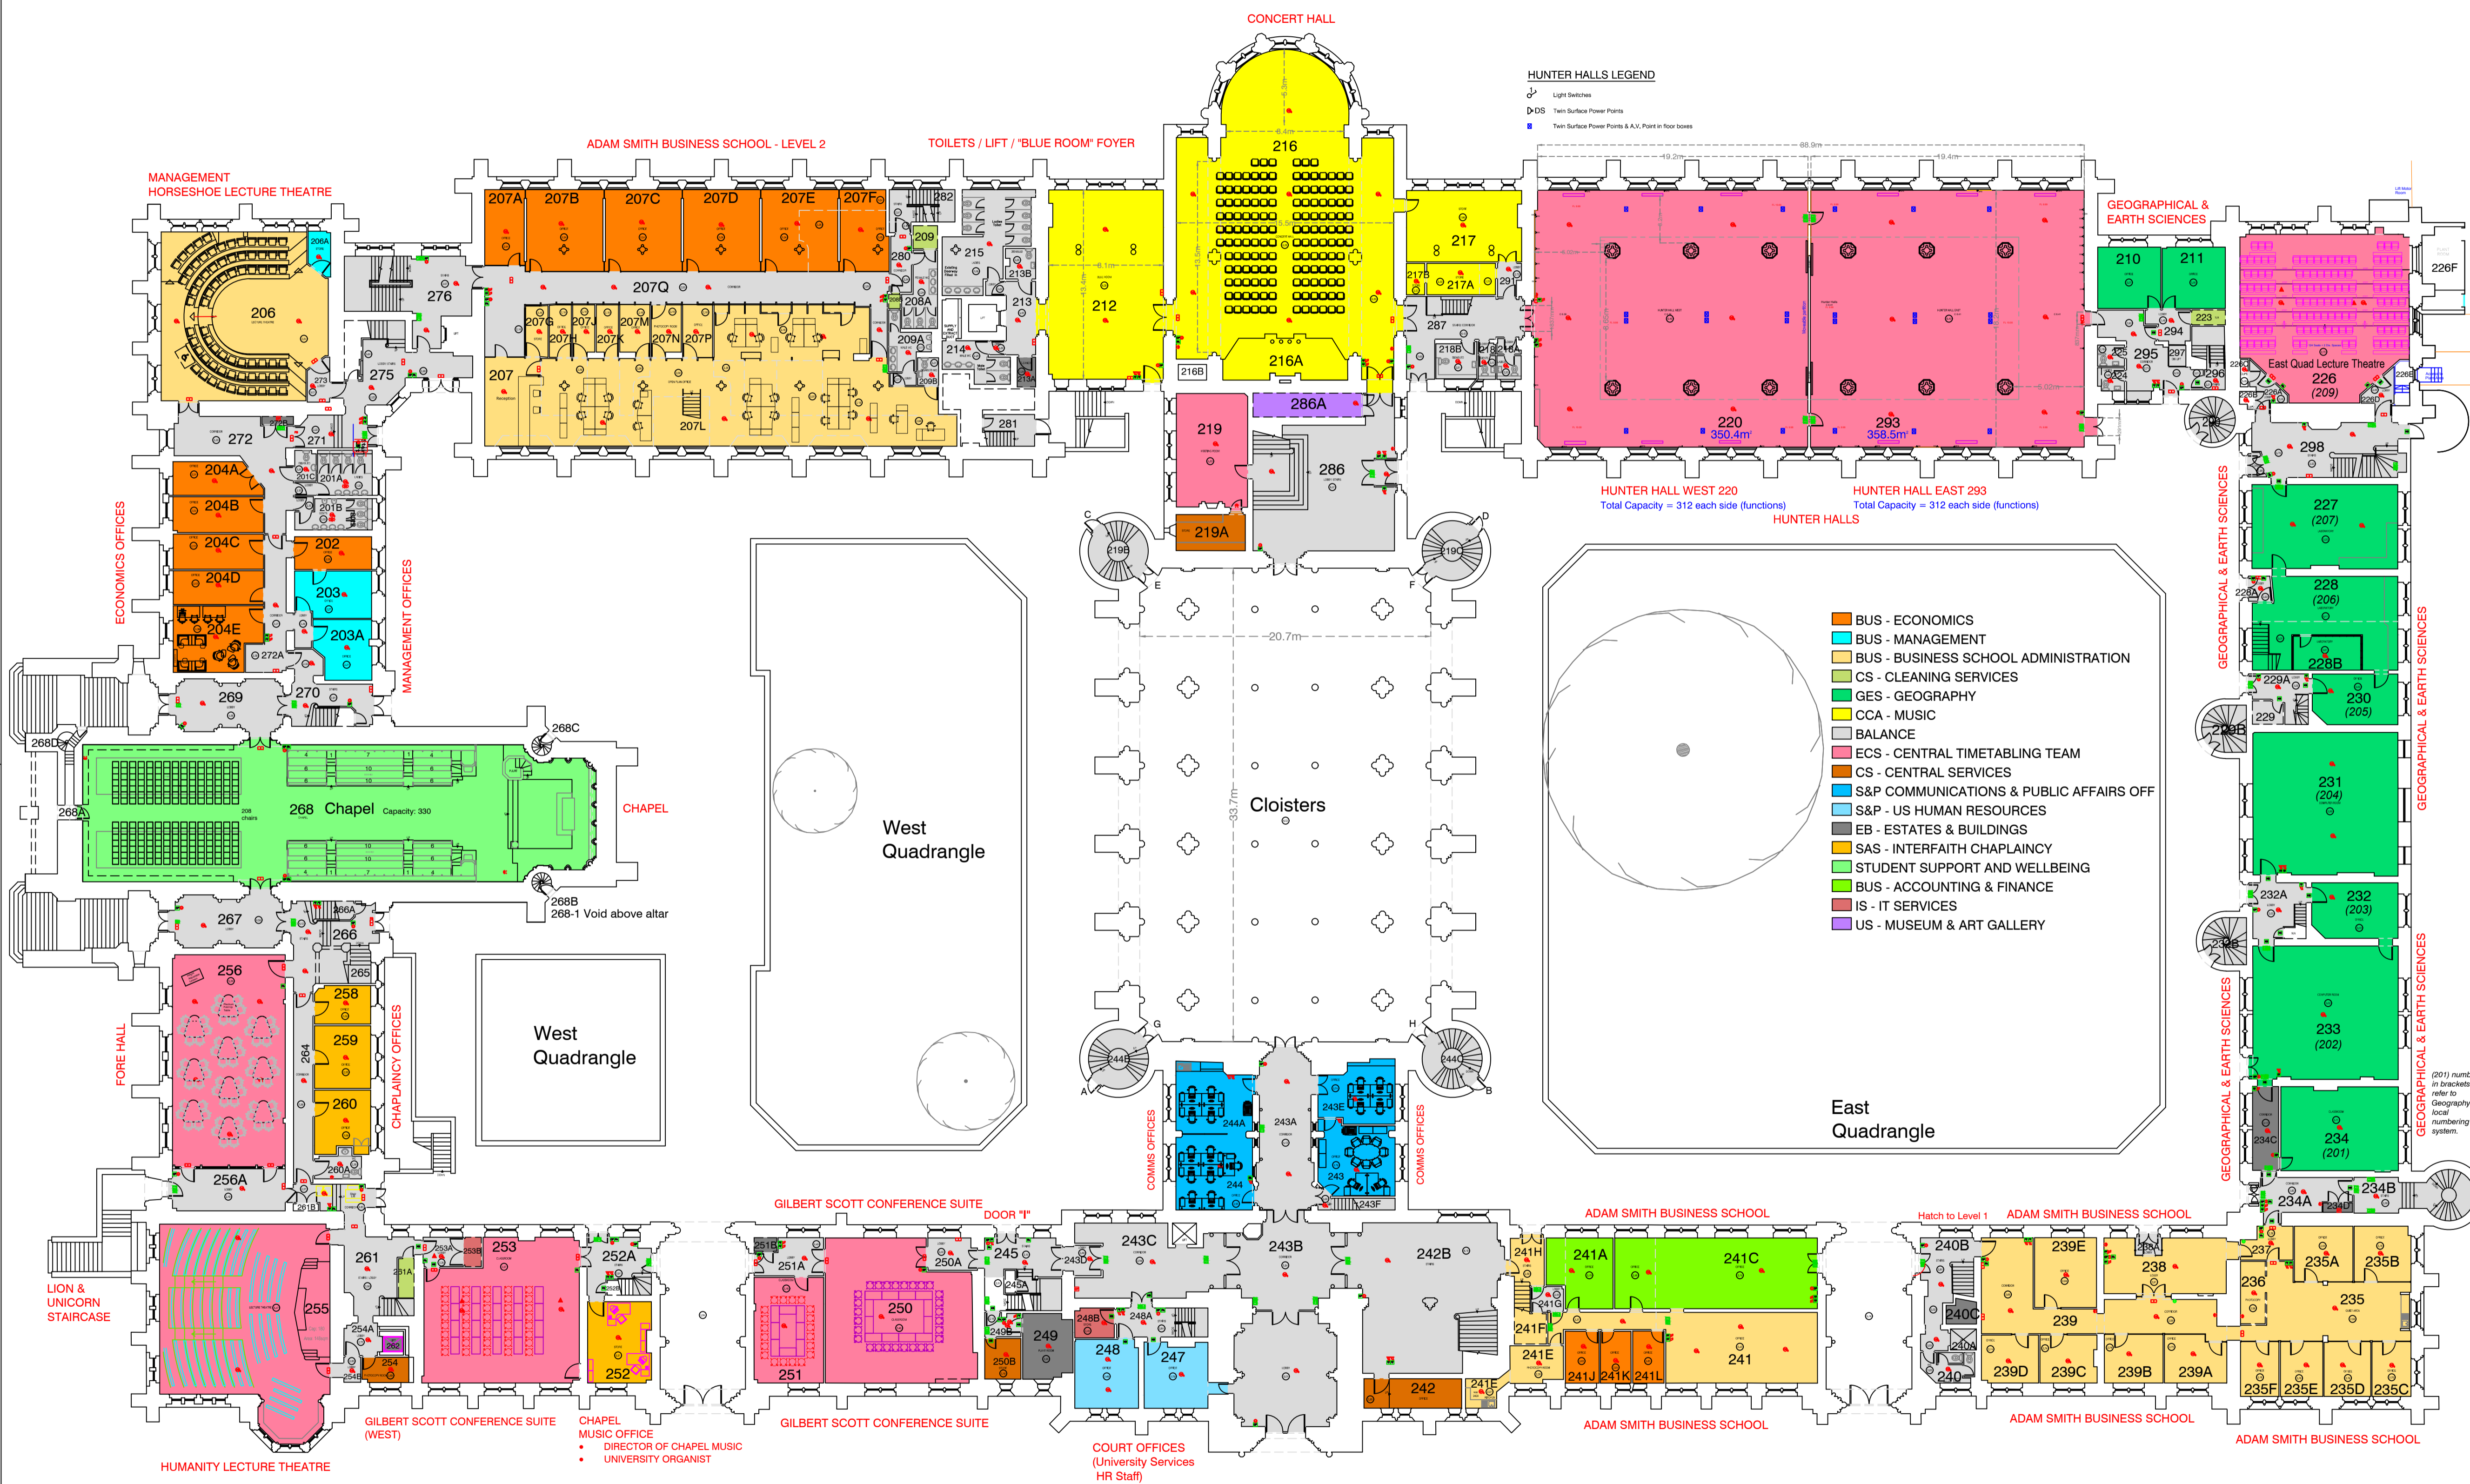

**HUNTER HALLS LEGEND**  
 Light Switches  
 D-DS Twin Surface Power Points  
 Twin Surface Power Points & A.S.V. Plug in floor boxes

- BUS - ECONOMICS
- BUS - MANAGEMENT
- BUS - BUSINESS SCHOOL ADMINISTRATION
- CS - CLEANING SERVICES
- GE - GEOGRAPHY
- CCA - MUSIC
- BALANCE
- ECS - CENTRAL TIMETABLING TEAM
- CS - CENTRAL SERVICES
- S&P COMMUNICATIONS & PUBLIC AFFAIRS OFF
- S&P - US HUMAN RESOURCES
- EB - ESTATES & BUILDINGS
- SAS - INTERFAITH CHAPLAINCY
- STUDENT SUPPORT AND WELLBEING
- BUS - ACCOUNTING & FINANCE
- IS - IT SERVICES
- US - MUSEUM & ART GALLERY

Date	Revisions

**University of Glasgow | Estates & Buildings**  
 University Ave  
 Glasgow  
 G12 8QQ  
 0141 339 8855/330 6000

JOB TITLE  
**Main Building**

Drawing Title:  
**Level 2**

Date **May 2018** Scale **1:250 at A1 size**  
 Drawn \_\_\_\_\_ Checked \_\_\_\_\_

Drawing No. **104/02** Rev. \_\_\_\_\_